

台北南港展覽館 2 館
TAIPEI NANGANG EXHIBITION CENTER, HALL 2

一樓 平面圖
1st Floor Plan

樓地板載重 Floor Load: 5,000kg/m²
 展場高度 Ceiling Height: 12m
 貨品出入口尺寸 Exhibits Entrance: 4.6x4.8m(H)
 Q區 Area Q
 Booth Size: 3x3m, 443 Units (7,560m²)
 P區 Area P
 Booth Size: 3x3m, 444 Units (7,560m²)
 全區 Area (P+Q) = 887 Units

- - 區域分界線 Dotted Line (Indicates different areas)
- 柱 Pillar Size: 1.5x1.5m
- ▲ 消防栓 (含火警綜合器) Fire Hydrant
- ▲ 火警綜合盤 Fire Alarm Panel
- ▲ 滅火器 Fire Extinguisher
- ▲ 水沱漆洗滌區 Painting equipment washing area
- ▲ 自動滅外心臟電擊去衝器 AED

- 1、火警器、滅火器、消防栓、電箱、灑水開關、CO/CO2偵測器及避難方向指示燈皆不得封閉。
Fire alarm panel, fire extinguisher, fire hydrant, power supply panel, sprinkler switch, CO/CO2 sensor and all signs of the hall should not be covered.
- 2、實際位置以現場為準。
Location of devices and facilities should be confirmed on site.

經貿二路
Jingmao 2nd Rd.

1、本圖為專業圖位圖，僅供參考。
 2、主辦單位自行規劃之攤位圖，請在送外貿協會核對。
 Show organizer must submit planned floor map to TAIFRA for prior consent.
 3、一樓展覽場柱位置及詳細尺寸，請見各層各層手冊或至台北南港展覽館官方網站(www.taipeinangang.gov.tw)「展攤下載」處，詳閱「一樓攤位圖柱位置圖」。
 For locations and description of pillars on each floor, refer to the show manual or visit www.taipeinangang.gov.tw to download the specifications for these booths and pillars.
 4、行李寄放室由展覽單位自行規劃提供。
 Luggage storage is only provided upon the arrangements of each show organizer.

經貿二路62巷 Lane 62, Jingmao 2nd Rd.

南港路一段 Sec.1, Nangang Rd.



綠地公園
Parkland

住宅區
Residential Zone

三昌路 Sanchong Rd.



台北南港展覽館2館
TAIPEI NANGANG EXHIBITION CENTER, HALL 2

四樓平面圖
4th Floor Plan

樓地板動重 Floor Load: 2,000kg/m²
展場高度 Ceiling Height: 9m
貨品出入口尺寸 Exhibits Entrance: 4.6x4.8m(H)
區區 Area
Booth Size 3x3m, 452 Units (7,560m²)
Booth Size 3x3m, 451 Units (7,560m²)
全區 Area (R+S) = 903 Units

- - 區域分界線
- - - - - Dotted Line (Indicates different areas)
- 柱 Pillar Size: 1.5x1.5m
- ▲ 消防栓 (含火警綜合盤) Fire Hydrant
- ▲ 火警綜合盤 Fire Alarm Panel
- ▲ 滅火器 Fire Extinguisher
- ▲ 水泥漆洗滌區 Painting equipment washing area
- ▲ 機房 Mech. Room
- ▲ 自動體外心臟電擊去顫器 AED

- 1、火警線、滅火器、消防栓、消防梯、電箱、灑水開關、CO/CO2偵測器及燈籠方向指示燈皆不得封閉。
Fire alarm panel, fire extinguisher, fire hydrant, power supply panel, sprinkler switch, CO/CO2 sensor and all signs of the hall should not be covered.
- 2、實際位置依現場為準。
Location of devices and facilities should be confirmed on site.


1、本圖為標準攤位圖，僅供參考。
This floor plan is for reference only, show organizer may vary in dimension and composition.


2、主辦單位所自行規劃之攤位圖，請先送外貿協會核定。
Show organizer must submit planned floor map to TAITRA for prior consent.


3、四樓展場包柱位置及詳細尺寸，請另詳各展參展手冊或至台北南港展覽館官方網站(www.taiwanang2.com.tw)「表單下載」處，詳閱「4樓攤位圖柱示圖」。
For locations and description of pillars on each floor, refer to the show manual or visit www.taiwanang2.com.tw to download the specifications for these booths and pillars.

4、行李存放室由展覽單位自行規劃提供。
Luggage storage is only provided upon the arrangements of each show organizer.



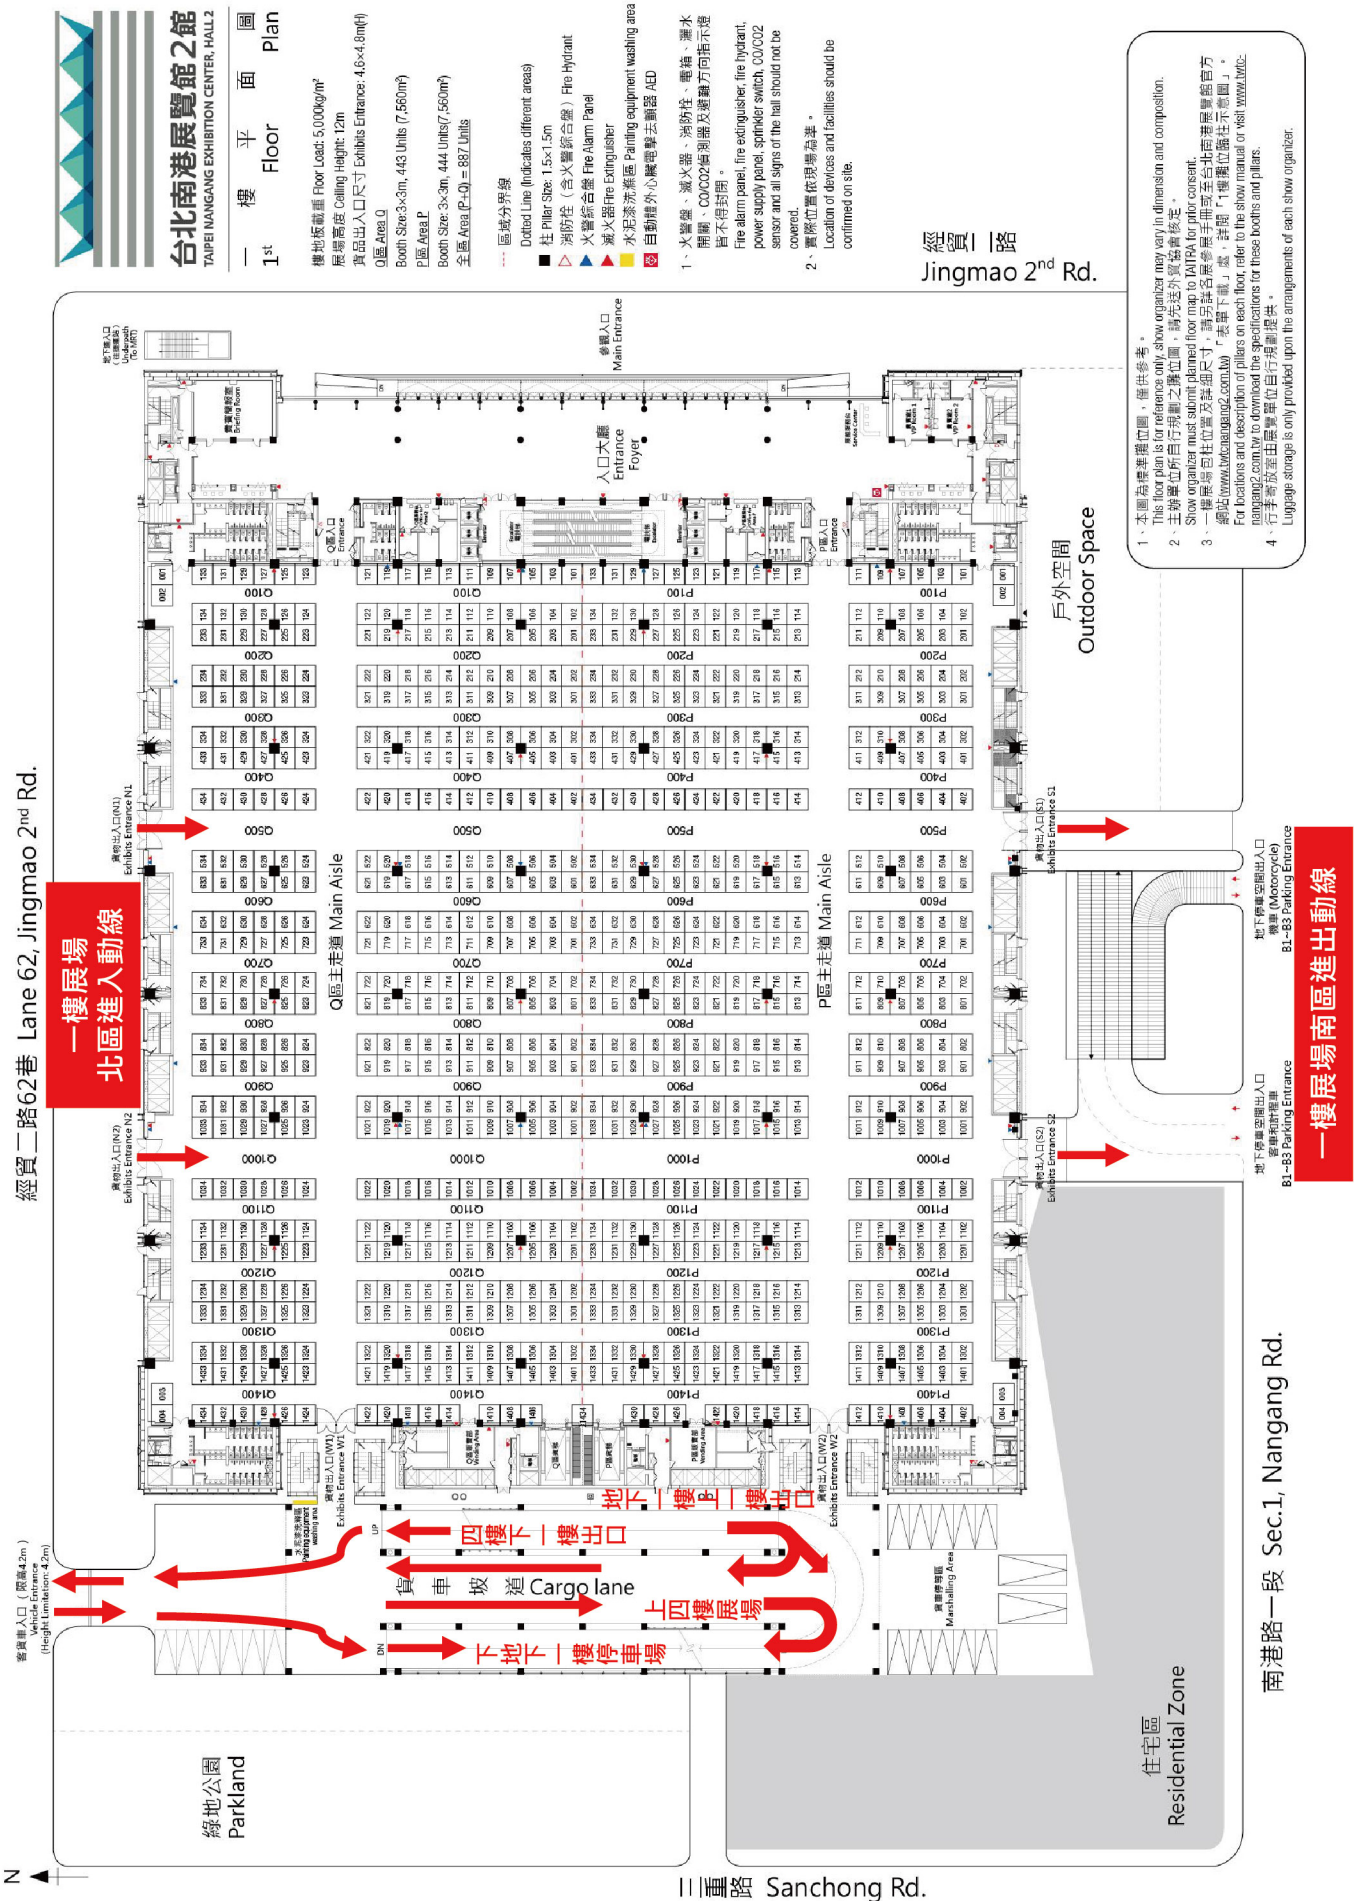

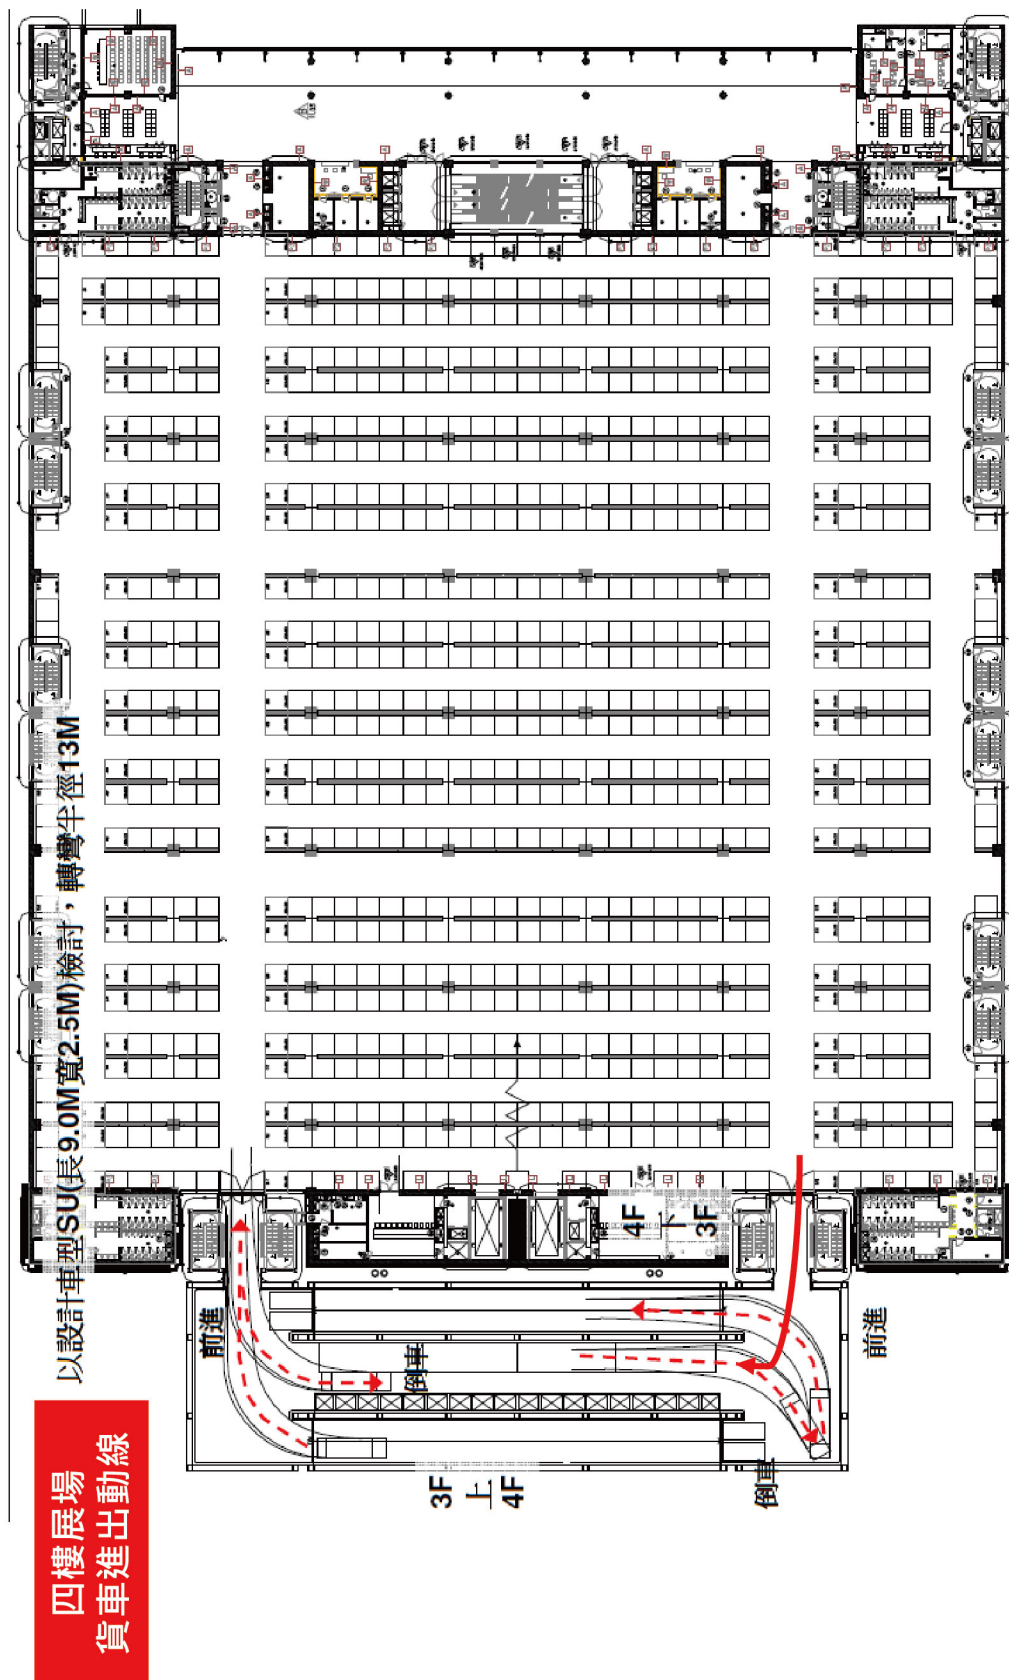

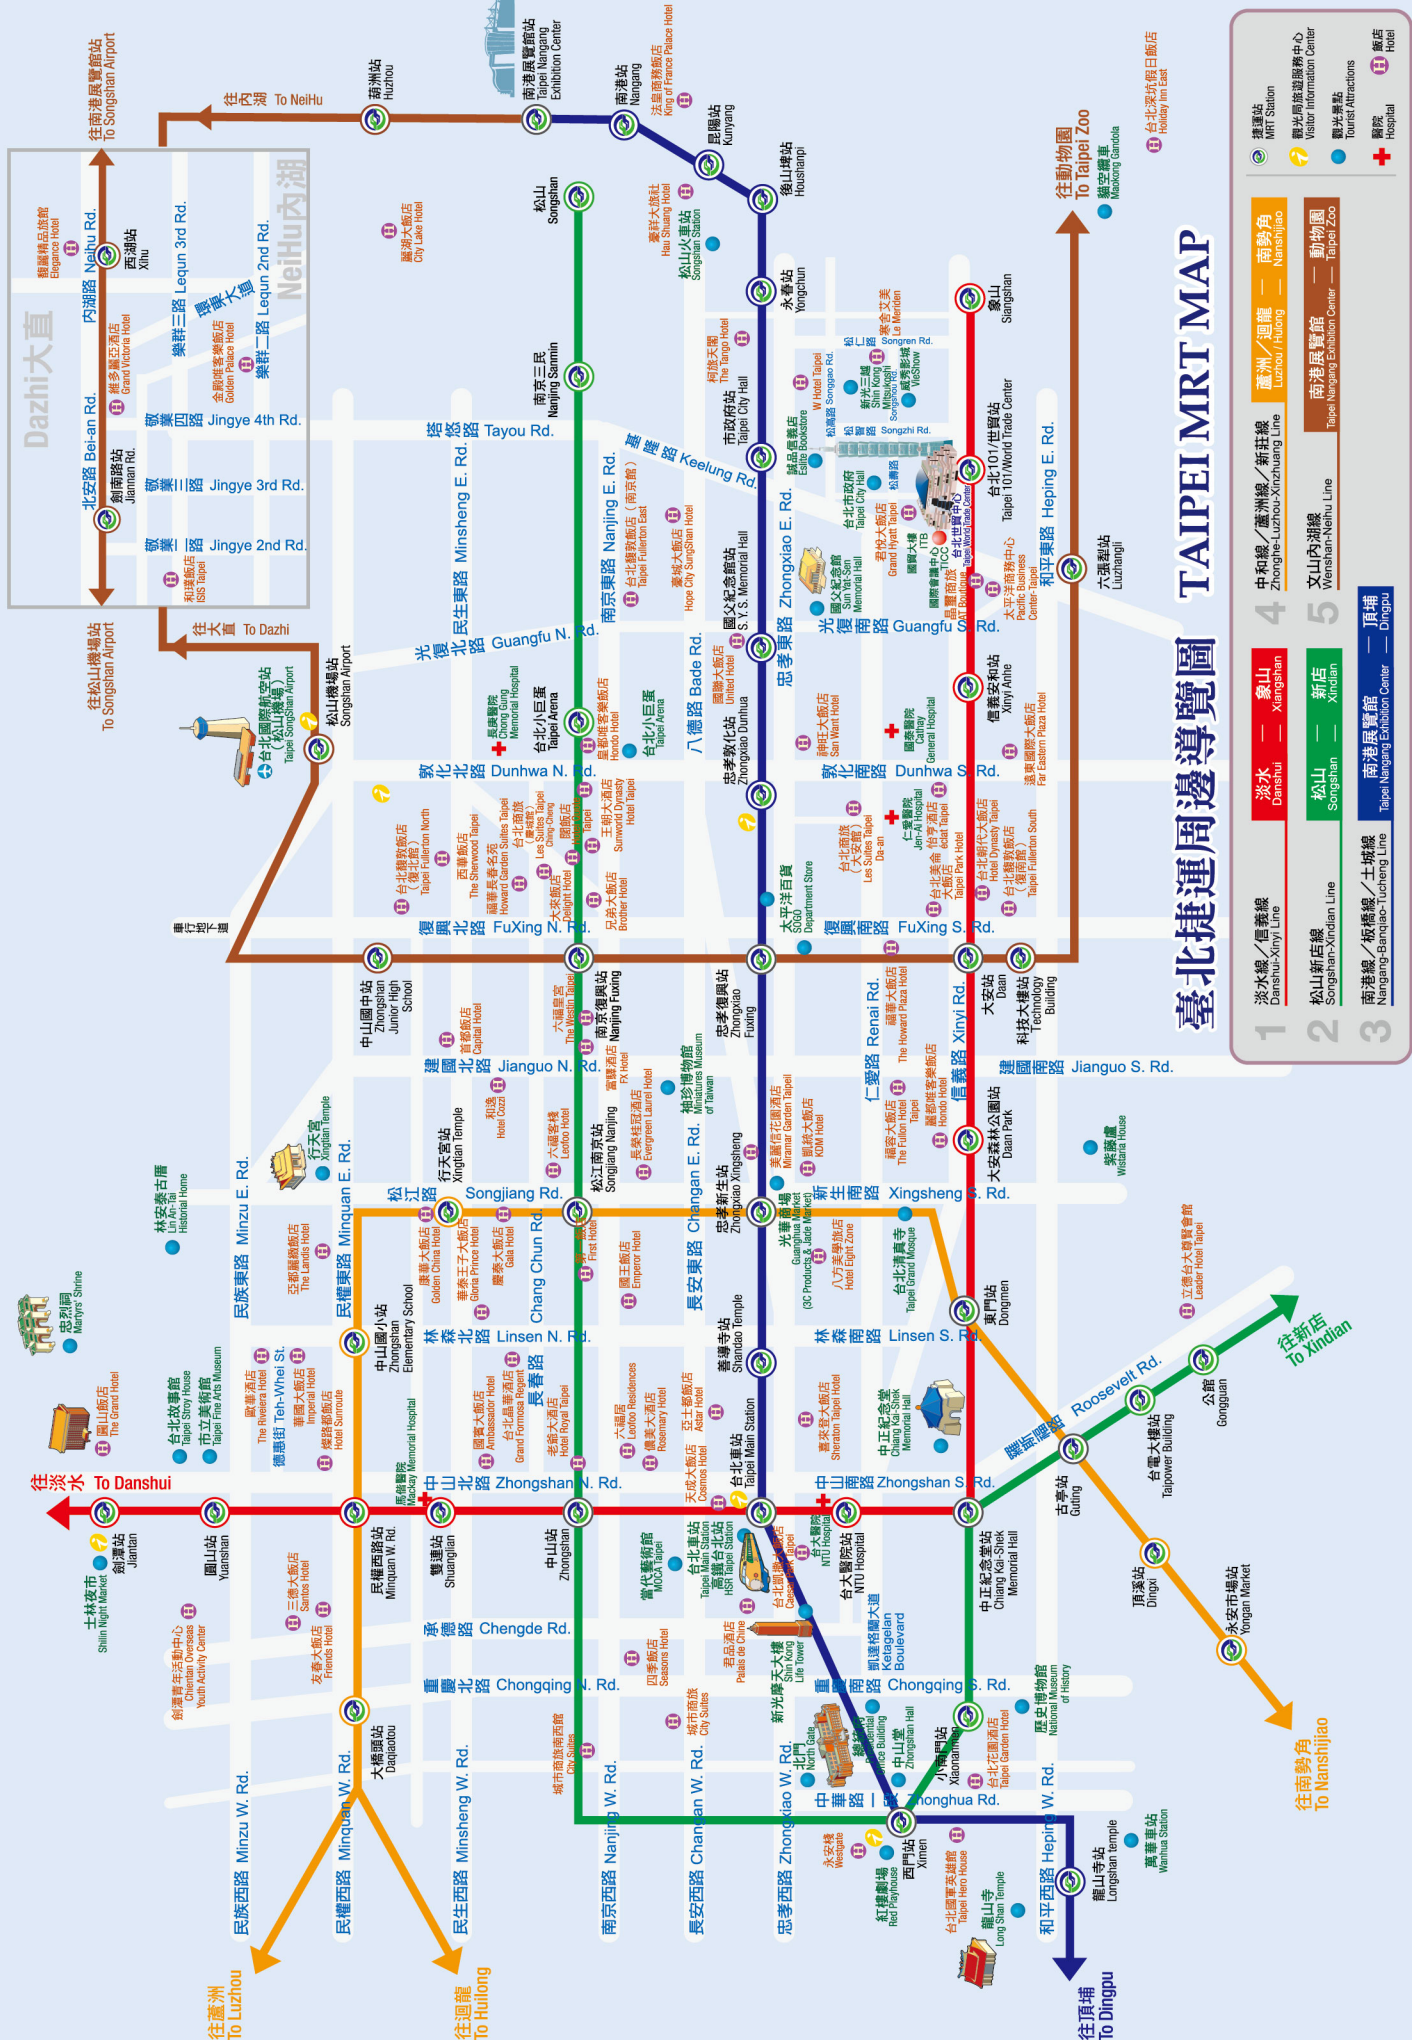



建議多加利用
經貿二路 105
巷或 157 巷，
轉往經貿二路
62 巷進入南
港 2 館停車場

周邊停車場 ➡ 入口 ➤ 出口

- P1** 南港展覽1館 / 620汽車位 / 1770機車位
- P2** 南港展覽2館 / 1290汽車位 / 113機車位 / 32大巴士
- P3** 南港軟體工業園區第三期地下停車場 / 42汽車位
- P4** 世貿公園地下停車場 / 400汽車位 / 199機車位
- P5** 中信金融園區地下停車場 / 149汽車位

交通資訊

- 1** 接駁巴士停靠站 (上、下客處)
- 2** 公車停靠站
- 3** 計程車下客處
- 4** 小客車下客處
- 5** 地下一樓計程車排班區 (上客處)
※ 僅於南港展覽館展期

停車大聲公



(IOS/Android)

台北好停車



(IOS)



(Android)